Traffic and Parking Advisory Board Discover PB March 12, 2024 5:30pm This will be an in person meeting 1503 Garnet Avenue **Agenda**

The committee may take action on any item.

- 1) Introductions
- Non-Agenda Public Comment

 Limited to 2 minutes on any non-agenda items. (time permitted)
- Committee Member Comment

 Limited to 2 minutes on any non-agenda items. (time permitted)
- 4) Grand Avenue Request to change white zone to 15 min parking Claudia Brizuela, City of San Diego
- 5) Garnet Avenue & Everts Curb Extensions (Info Item) Claudia Brizuela, City of San Diego
- 6) Hornblend Street Request for 3-minute passenger loading zone + 30 Minute Short Term Parking at 1721 Hornblend Street. – Claudia Brizuela, City of San Diego
- 7) Update on Parking Meter Pilot Program (Info Item) Krystal Ayala, City of San Diego
- 8) Update on Beach Bug Shuttle (Info Item) Krystal Ayala, City of San Diego
- 9) PB Pathways AdHoc Committee Update Katie Matchett
- 10) Next meeting time: April 9, 2024 In Person 1503 Garnet Avenue
- 11) Adjourn

THIS INFORMATION IS AVAILABLE IN ALTERNATIVE FORMATS UPON REQUEST.

To request an alternative format, or to request a sign language or oral interpreter for the meeting, please contact the Meeting Coordinator at least five (5) working days before the meeting at (858) 273-3303 to ensure availability. Assistive Listening Devices (ALDs) are available for the meeting upon request Traffic and Parking Advisory Board Discover PB February 13, 2024 5:30pm This will be an in person meeting 1503 Garnet Avenue **Minutes**

- 1) Called to Order 6:34 p.m.
- 2) Present E. Marenburg, W. Lai, J. Terell, G. Froehlich, K. Matchett, C. Olsen, K. Ayala, C. Brizuela, C. Senteno, G. Daunoras
- 3) Non-Agenda Public Comment
 - a) G. Daunoras Has received a request through the Planning Group that he will forward to the Parking Advisory Board.
- 4) Committee Member Comment
 - a) E. Marenburg Commented on new stop sign on Thomas and recommended a similar sign on Thomas.
- 5) Grand Avenue Request to change white zone to 15 min parking Claudia Brizuela, City of San Diego
 - a) Discussion on request. No quorum for this meeting, group was unable to vote.
- 6) Update on Parking Meter Pilot Program (Info Item) Krystal Ayala, City of San Diego
 - a) The City will be conducting the parking duration study. Currently searching for a consultant to complete the study. The desire is that the study will show 85% usage.
 - b) Any changes to rates or hours needs approval from City Council.
 - c) Parking Pilot
 - i) Q: How do we know if the pilot is successful?
 - ii) Q: Can the group set metrics of success?
 - iii) The counts and duration study will identify the success and ideally should reveal 85% utilization.
- 7) Update on Beach Bug Shuttle (Info Item) Krystal Ayala, City of San Diego
 - a) Service demands have dipped since summer. There have been changes to service hours with more potential changes to come as needs change.

- 8) PB Pathways AdHoc Committee Update Katie Matchett
 - a) The last meeting had a lot of discussion on the slow street on Diamond. Many people shared examples of concerns and experiences with the group. The format of the meeting will be changed with more of a focus on workshopping ideas and working together to brainstorm ideas.
- 9) Parking District Budget Sunny Lee, Discover PB
 - a) Covered budget draft, but changes will need to be made before it will be brought to the board for approval.
- 10) Next meeting time: March 12, 2024 In Person 1503 Garnet Avenue
- 11) Adjourned: 7:05 p.m.

THIS INFORMATION IS AVAILABLE IN ALTERNATIVE FORMATS UPON REQUEST.

To request an alternative format, or to request a sign language or oral interpreter for the meeting, please contact the Meeting Coordinator at least five (5) working days before the meeting at (858) 273-3303 to ensure availability. Assistive Listening Devices (ALDs) are available for the meeting upon request **<u>Request</u>** is to install two 15-minute short term parking spaces along Cass Street fronting the "What's in your cup?" coffee shop for customers to park and pick up their coffee orders. Coffee Shop hours: 8am-4pm Tuesday-Friday, 8am-2pm Sat& Sun **<u>Recommendation</u>** is to install two 15-minute short term parking spaces (~44') during the hours 8am-4pm (typical hours is 8am-6pm). Parking along Cass Street is unregulated (meaning no time limit). Area is heavily parked due to proximity to beach. Oakmont of PB has underground parking garage for tenants. There is one existing short term parking space (30 min) nearby across the street fronting Farmers Insurance,




Ν

Diagram for CPD Discussion:


Request is to install one 3-minute passenger loading zone and one 30-minute short term parking space fronting the California Zoroastrian Center at 1721 Hornblend Street.

Recommendation is to install one passenger loading zone and one short term parking of 30 minutes

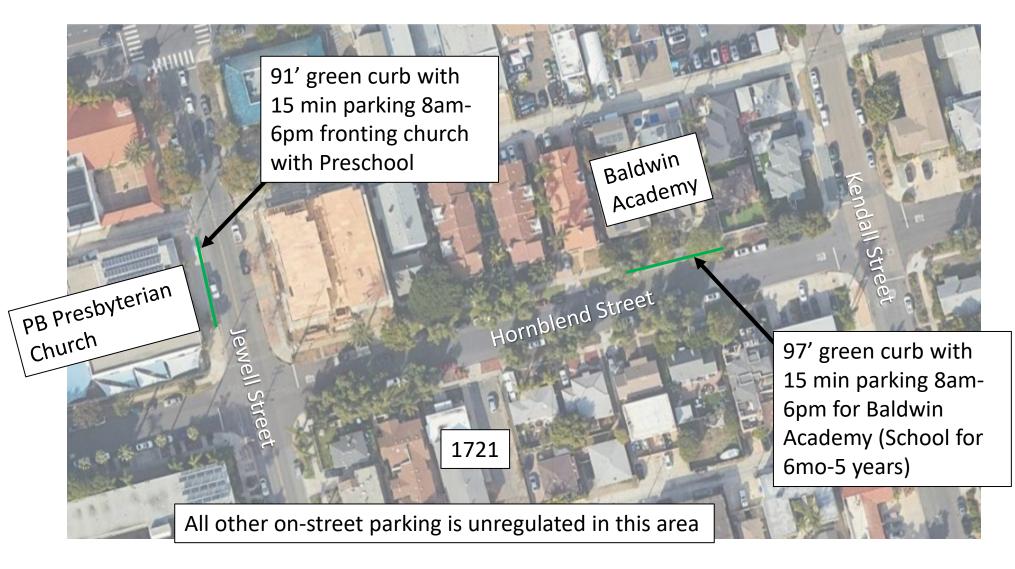


Although the Church/Center has off-street parking and access to alley, neighbors in alley have expressed concerns with vehicles exiting from parking lot and turning too close to their parked vehicle. Saturdays and Tuesdays the Center hosts Activities for senior adults. Many seniors get dropped off and picked up for church and events. 3-minute passenger loading zone will help many and the short-term parking (green curb) will help those who need assistance getting walked in to center.




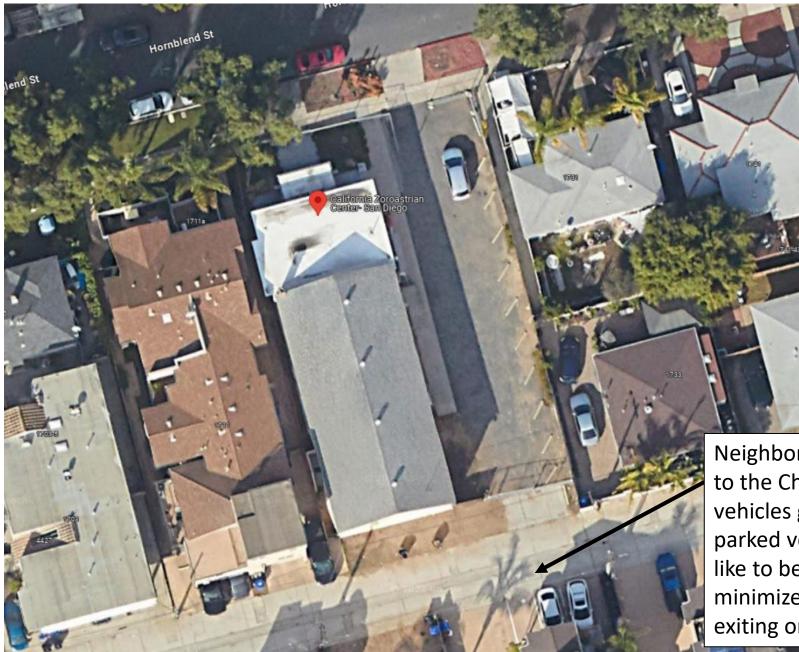

Neighbors have expressed concern to the Church/Center with turning vehicles getting too close to their parked vehicles. The Center would like to be a good neighbor and minimize the number of vehicles exiting onto alley.

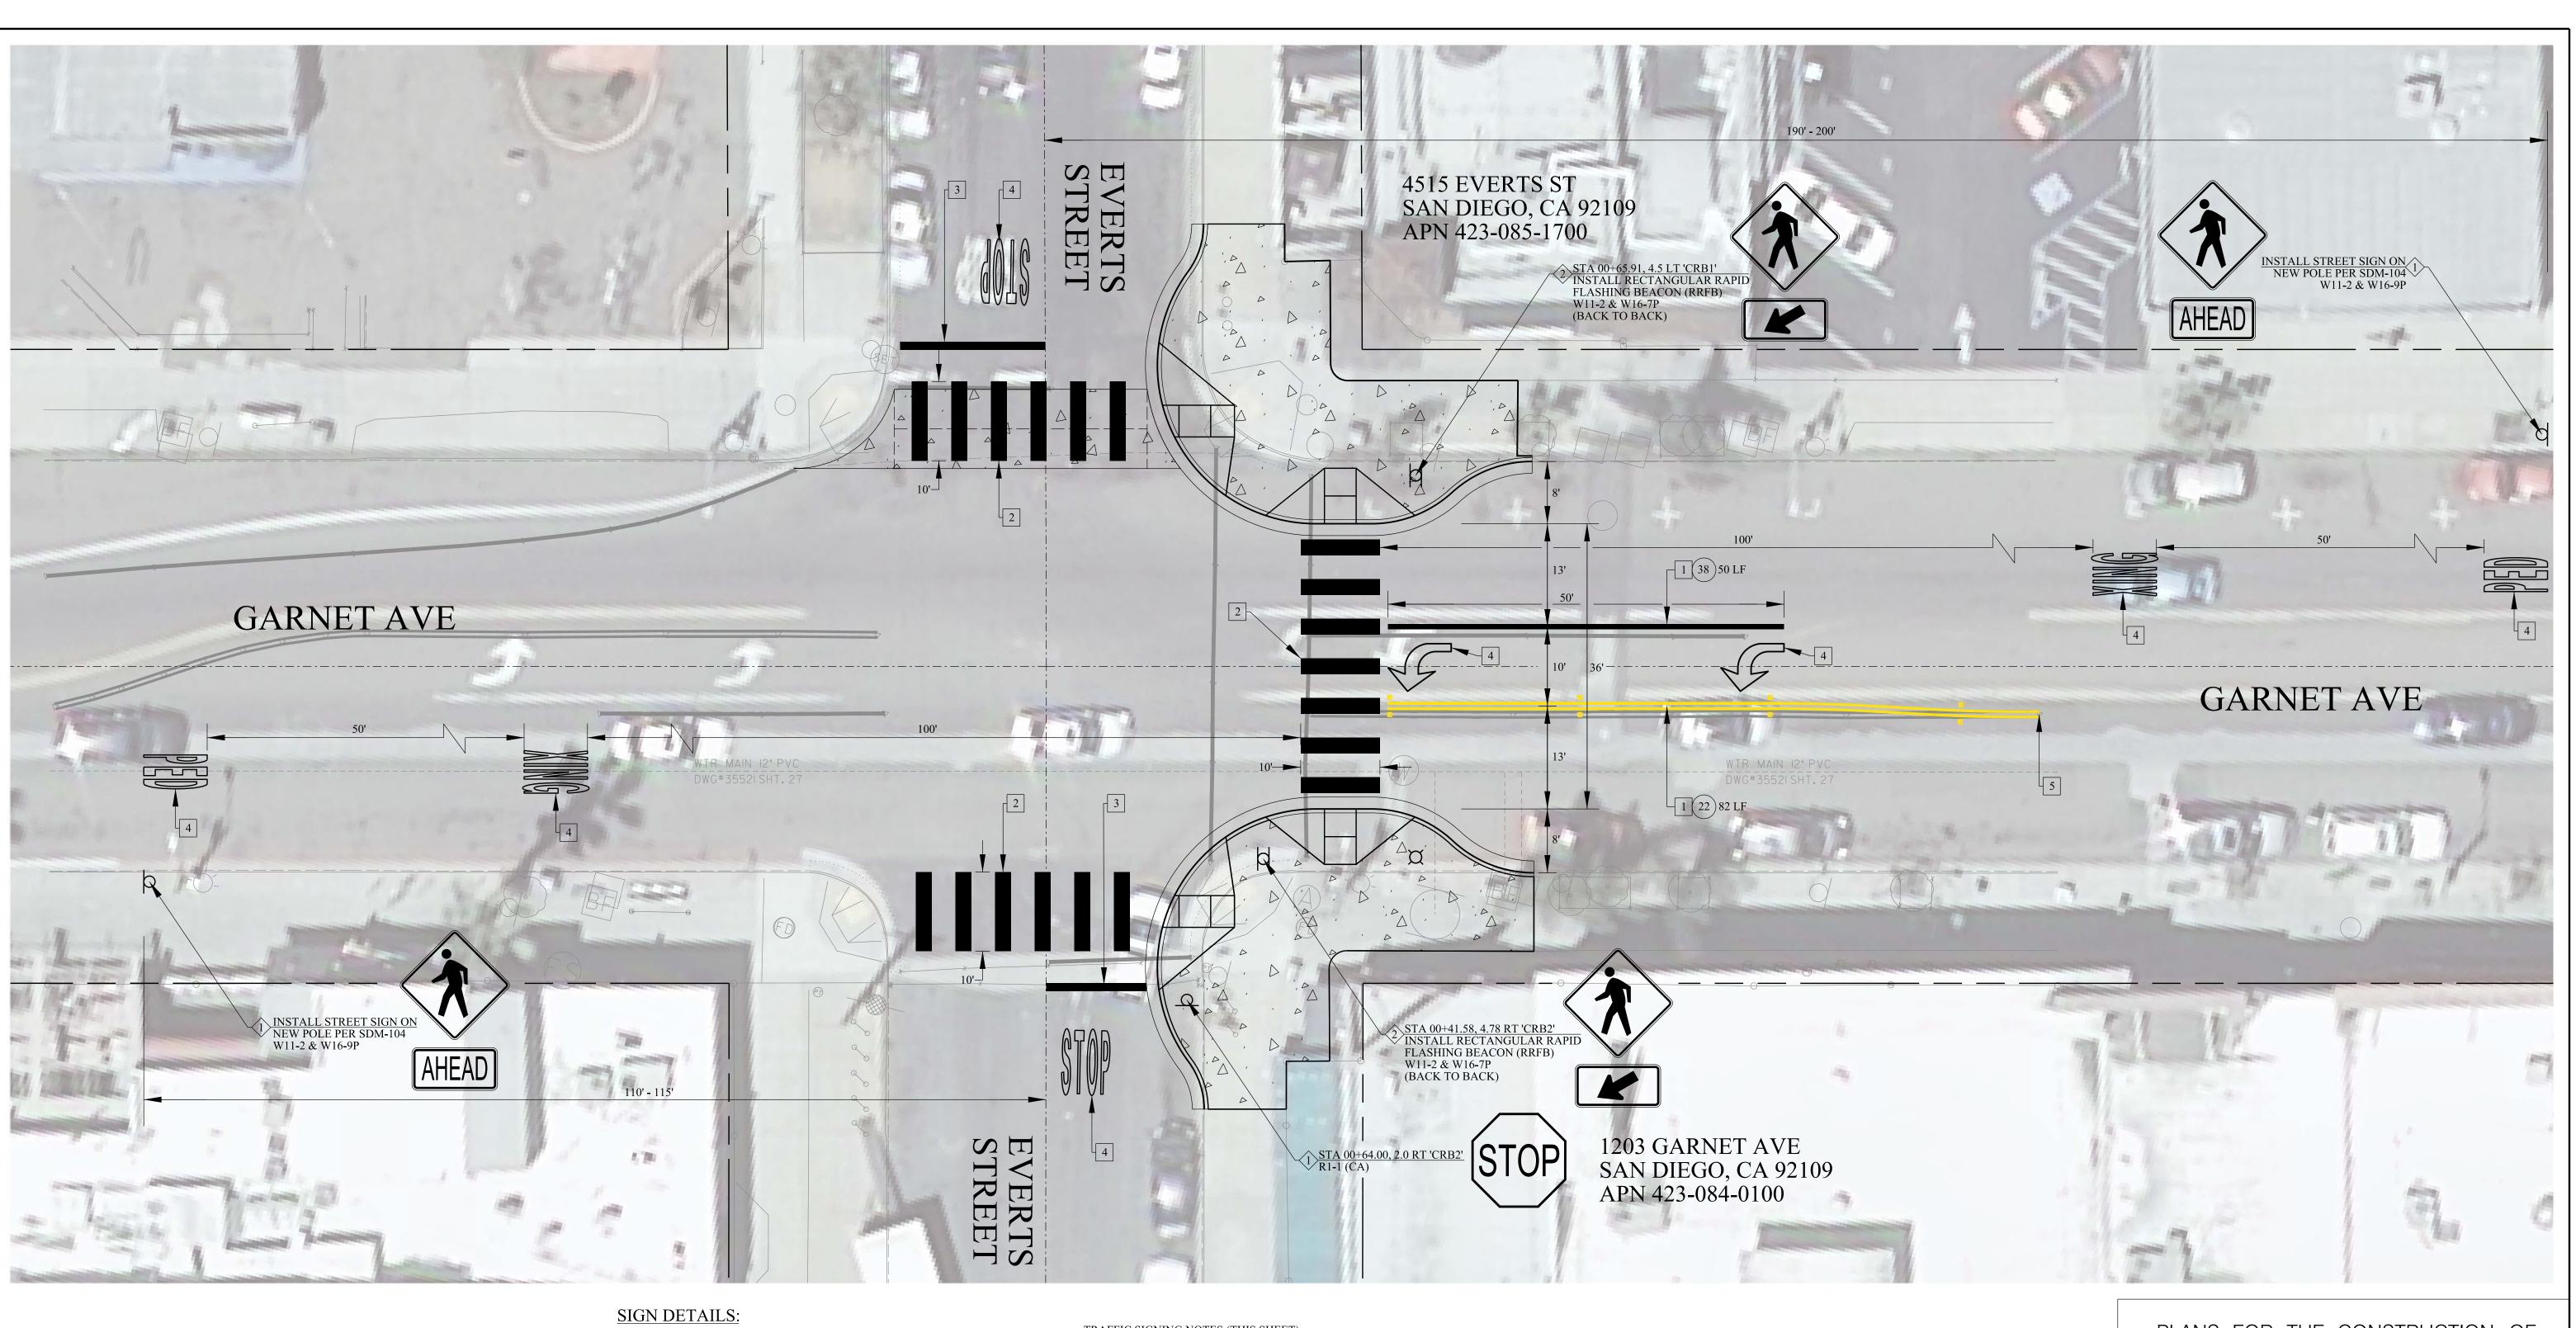



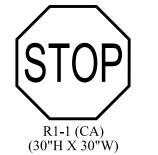








- 5 MATCH TO EXISTING PAVEMENT STRIPE
- 4 INSTALL PAVEMENT MARKINGS PER CALTRNAS STANDARD PLAN (SEE LEGEND)
- INSTALL 12" WHITE LIMIT LINE PER CALTRANS STANDARD PLAN A24E 3
- INSTALL CONTINENTAL CROSSWALK PER CITY OF SAN DIEGO STANDARD PLAN SDM-116 2
- 1 INSTALL PAVEMENT LINE STRIPE PER CALTRANS STANDARD PLANS (SEE LEGEND)
- TRAFFIC STRIPING NOTES (THIS SHEET):
- FURNISH AND INSTALL RETANGULAR RAPID FLASHING BEACON SYSTEM (RRFB) $\langle 2 \rangle$
- TRAFFIC SIGNING NOTES (THIS SHEET) $\langle 1 \rangle$ FURNISH AND INSTALL NEW SIGN ON NEW POLE PER SDM-104

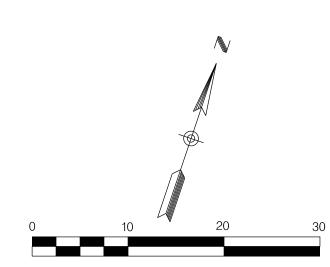

SCALE 1"=10'

PLANS FOR THE CONSTRUCTION OF					
GARNET AVE & EVERTS ST CURB EXTENSIONS					
CITY OF SAN DIEGO, CALIFORNIA TRANSPORTATION AND STORM WATER DEPT. SHEET 3 OF 3 SHEETS					wbs <u>B-19041</u>
FOR CITY ENGINEER DATE					SUBMITTED BY: M. CLANTON, PE PROJECT MANAGER
PRINT NAME DESCRIPTION	BY	APPROVED	RCE#	FILMED	M. MANZANO PROJECT ENGINEER
ORIGINAL	MM/MC				230-1692 ccs27 coordinate
					N/A CCS83 COORDINATE
DATE STARTED DATE COMPLETED					XXXXX-03-D

CONTRACTOR ____ INSPECTOR